


Fueling Technologies  
425-487-3464

fuelingtechnologies.com

Version

1.0

Underground LPG Installation of Tank Sending Unit

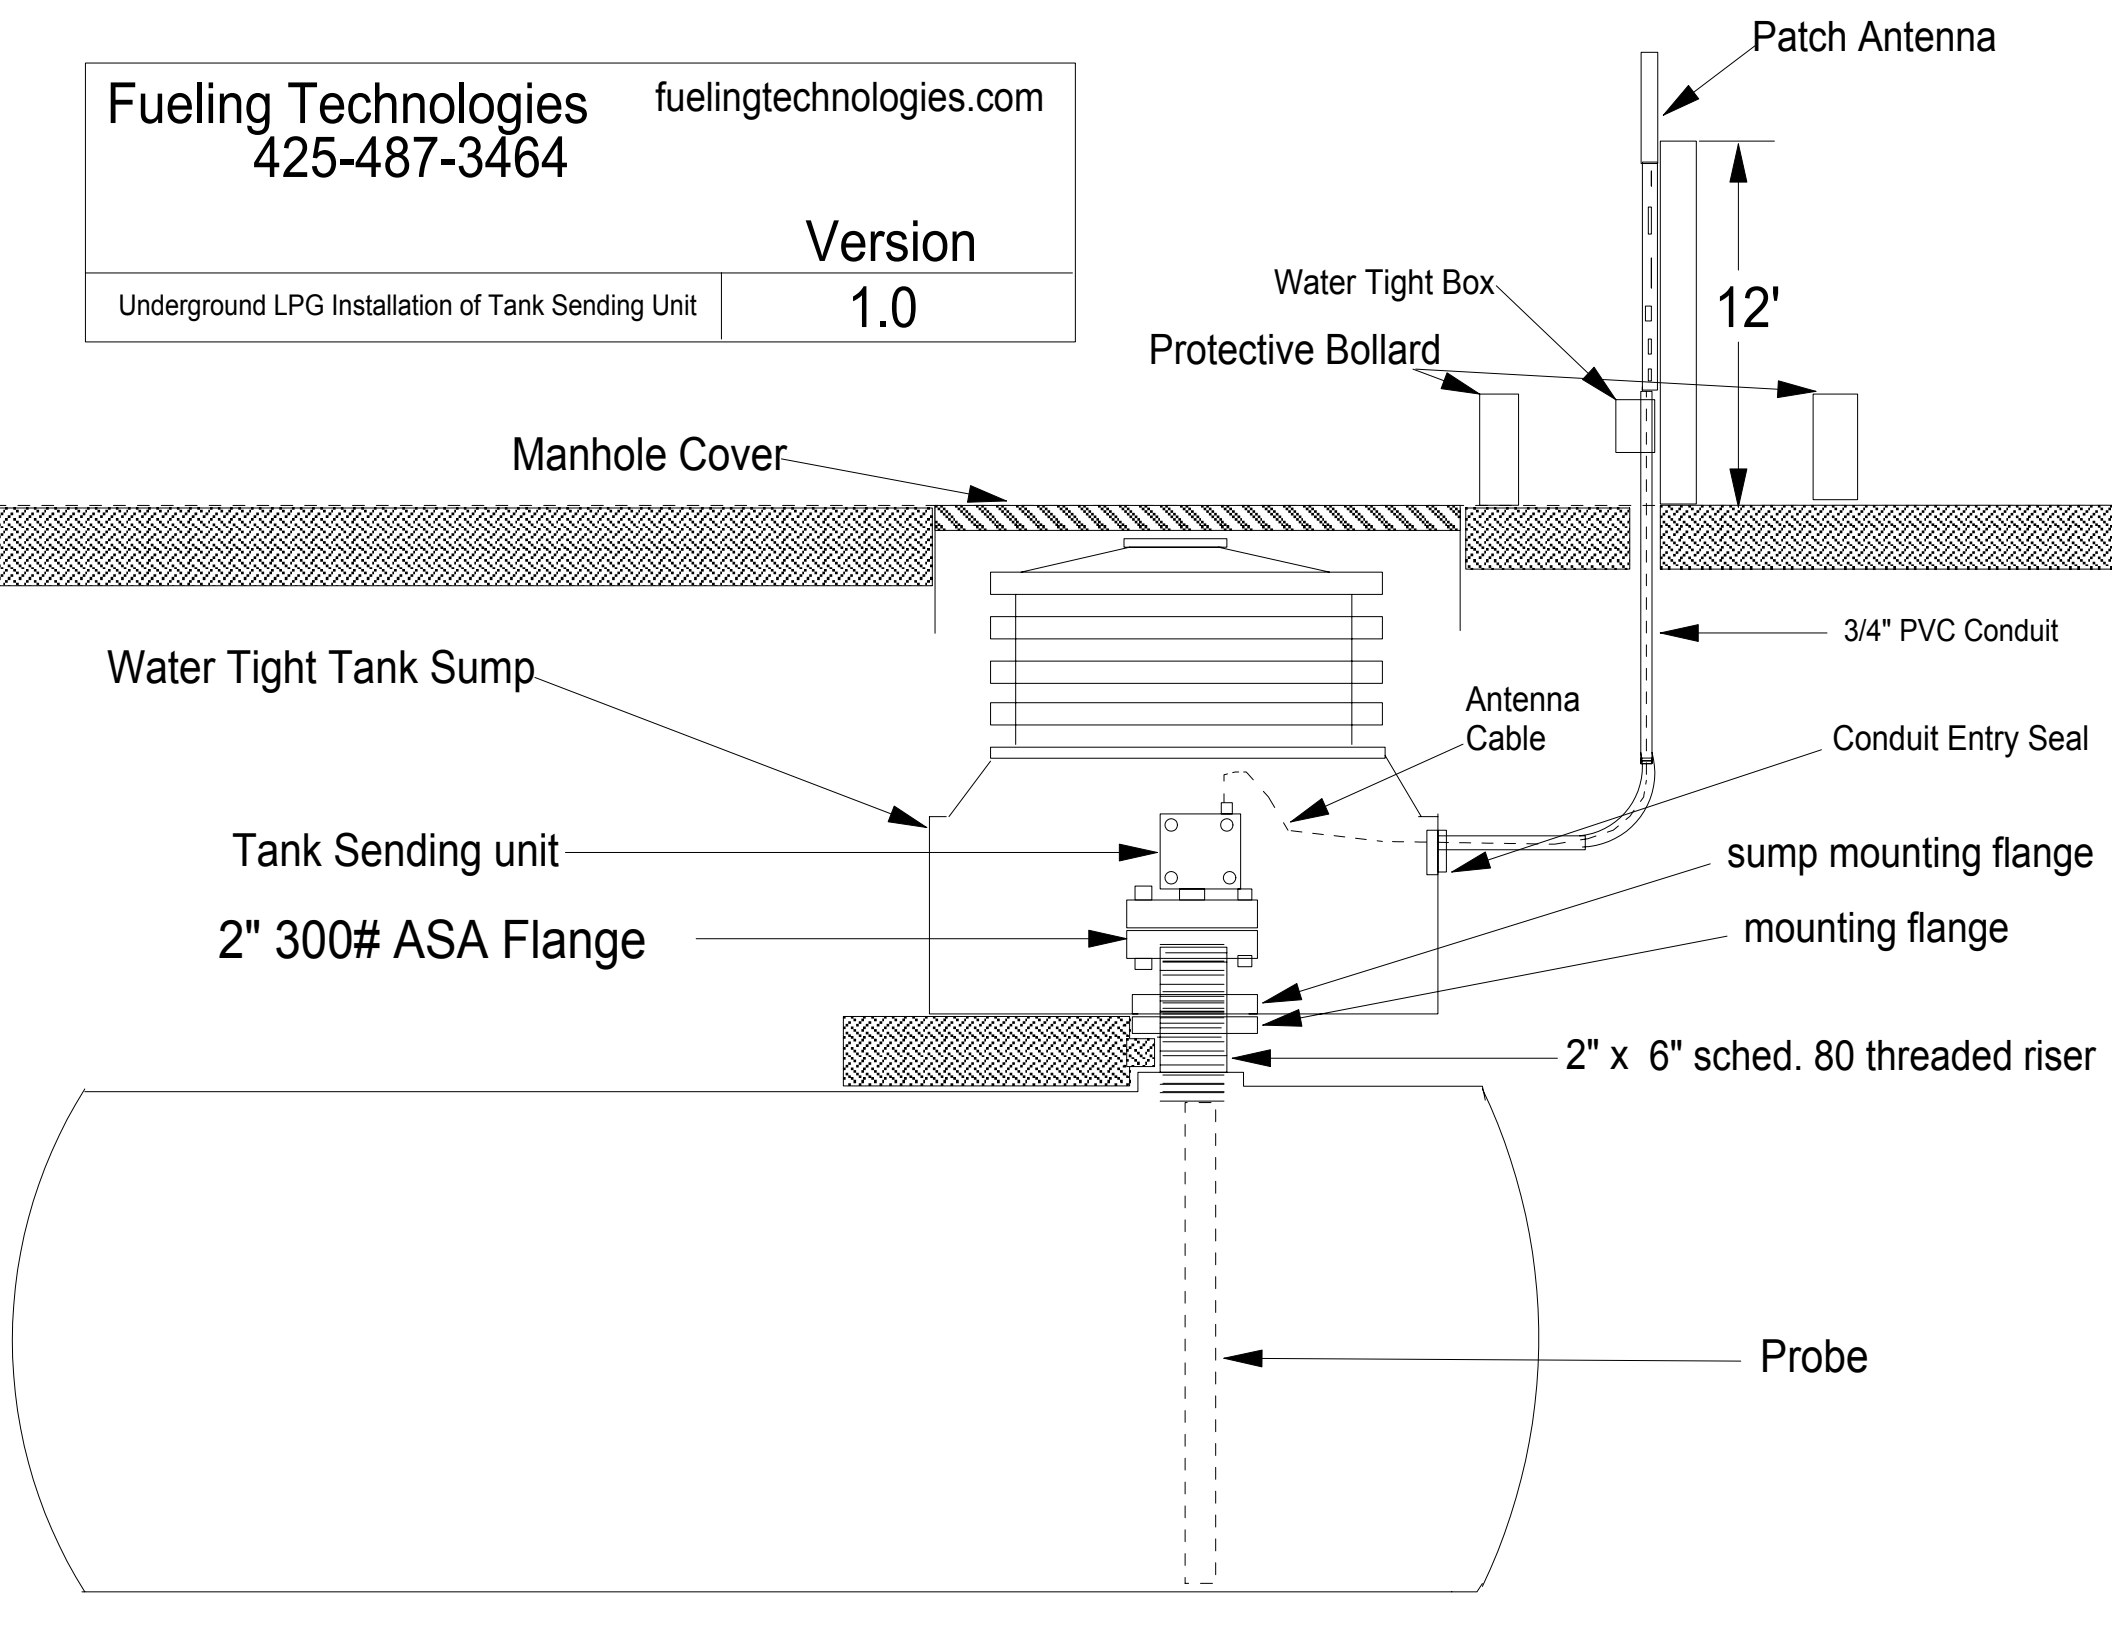

Patch Antenna

12'

Water Tight Box  
Protective Bollard

Manhole Cover

3/4" PVC Conduit

Water Tight Tank Sump

Antenna Cable

Conduit Entry Seal

Tank Sending unit

sump mounting flange

2" 300# ASA Flange

mounting flange

2" x 6" sched. 80 threaded riser

Probe